


**Project**

Harrogate Baptist Church;  
Sanctuary development

**Client**

Harrogate Baptist Church

**Notes**

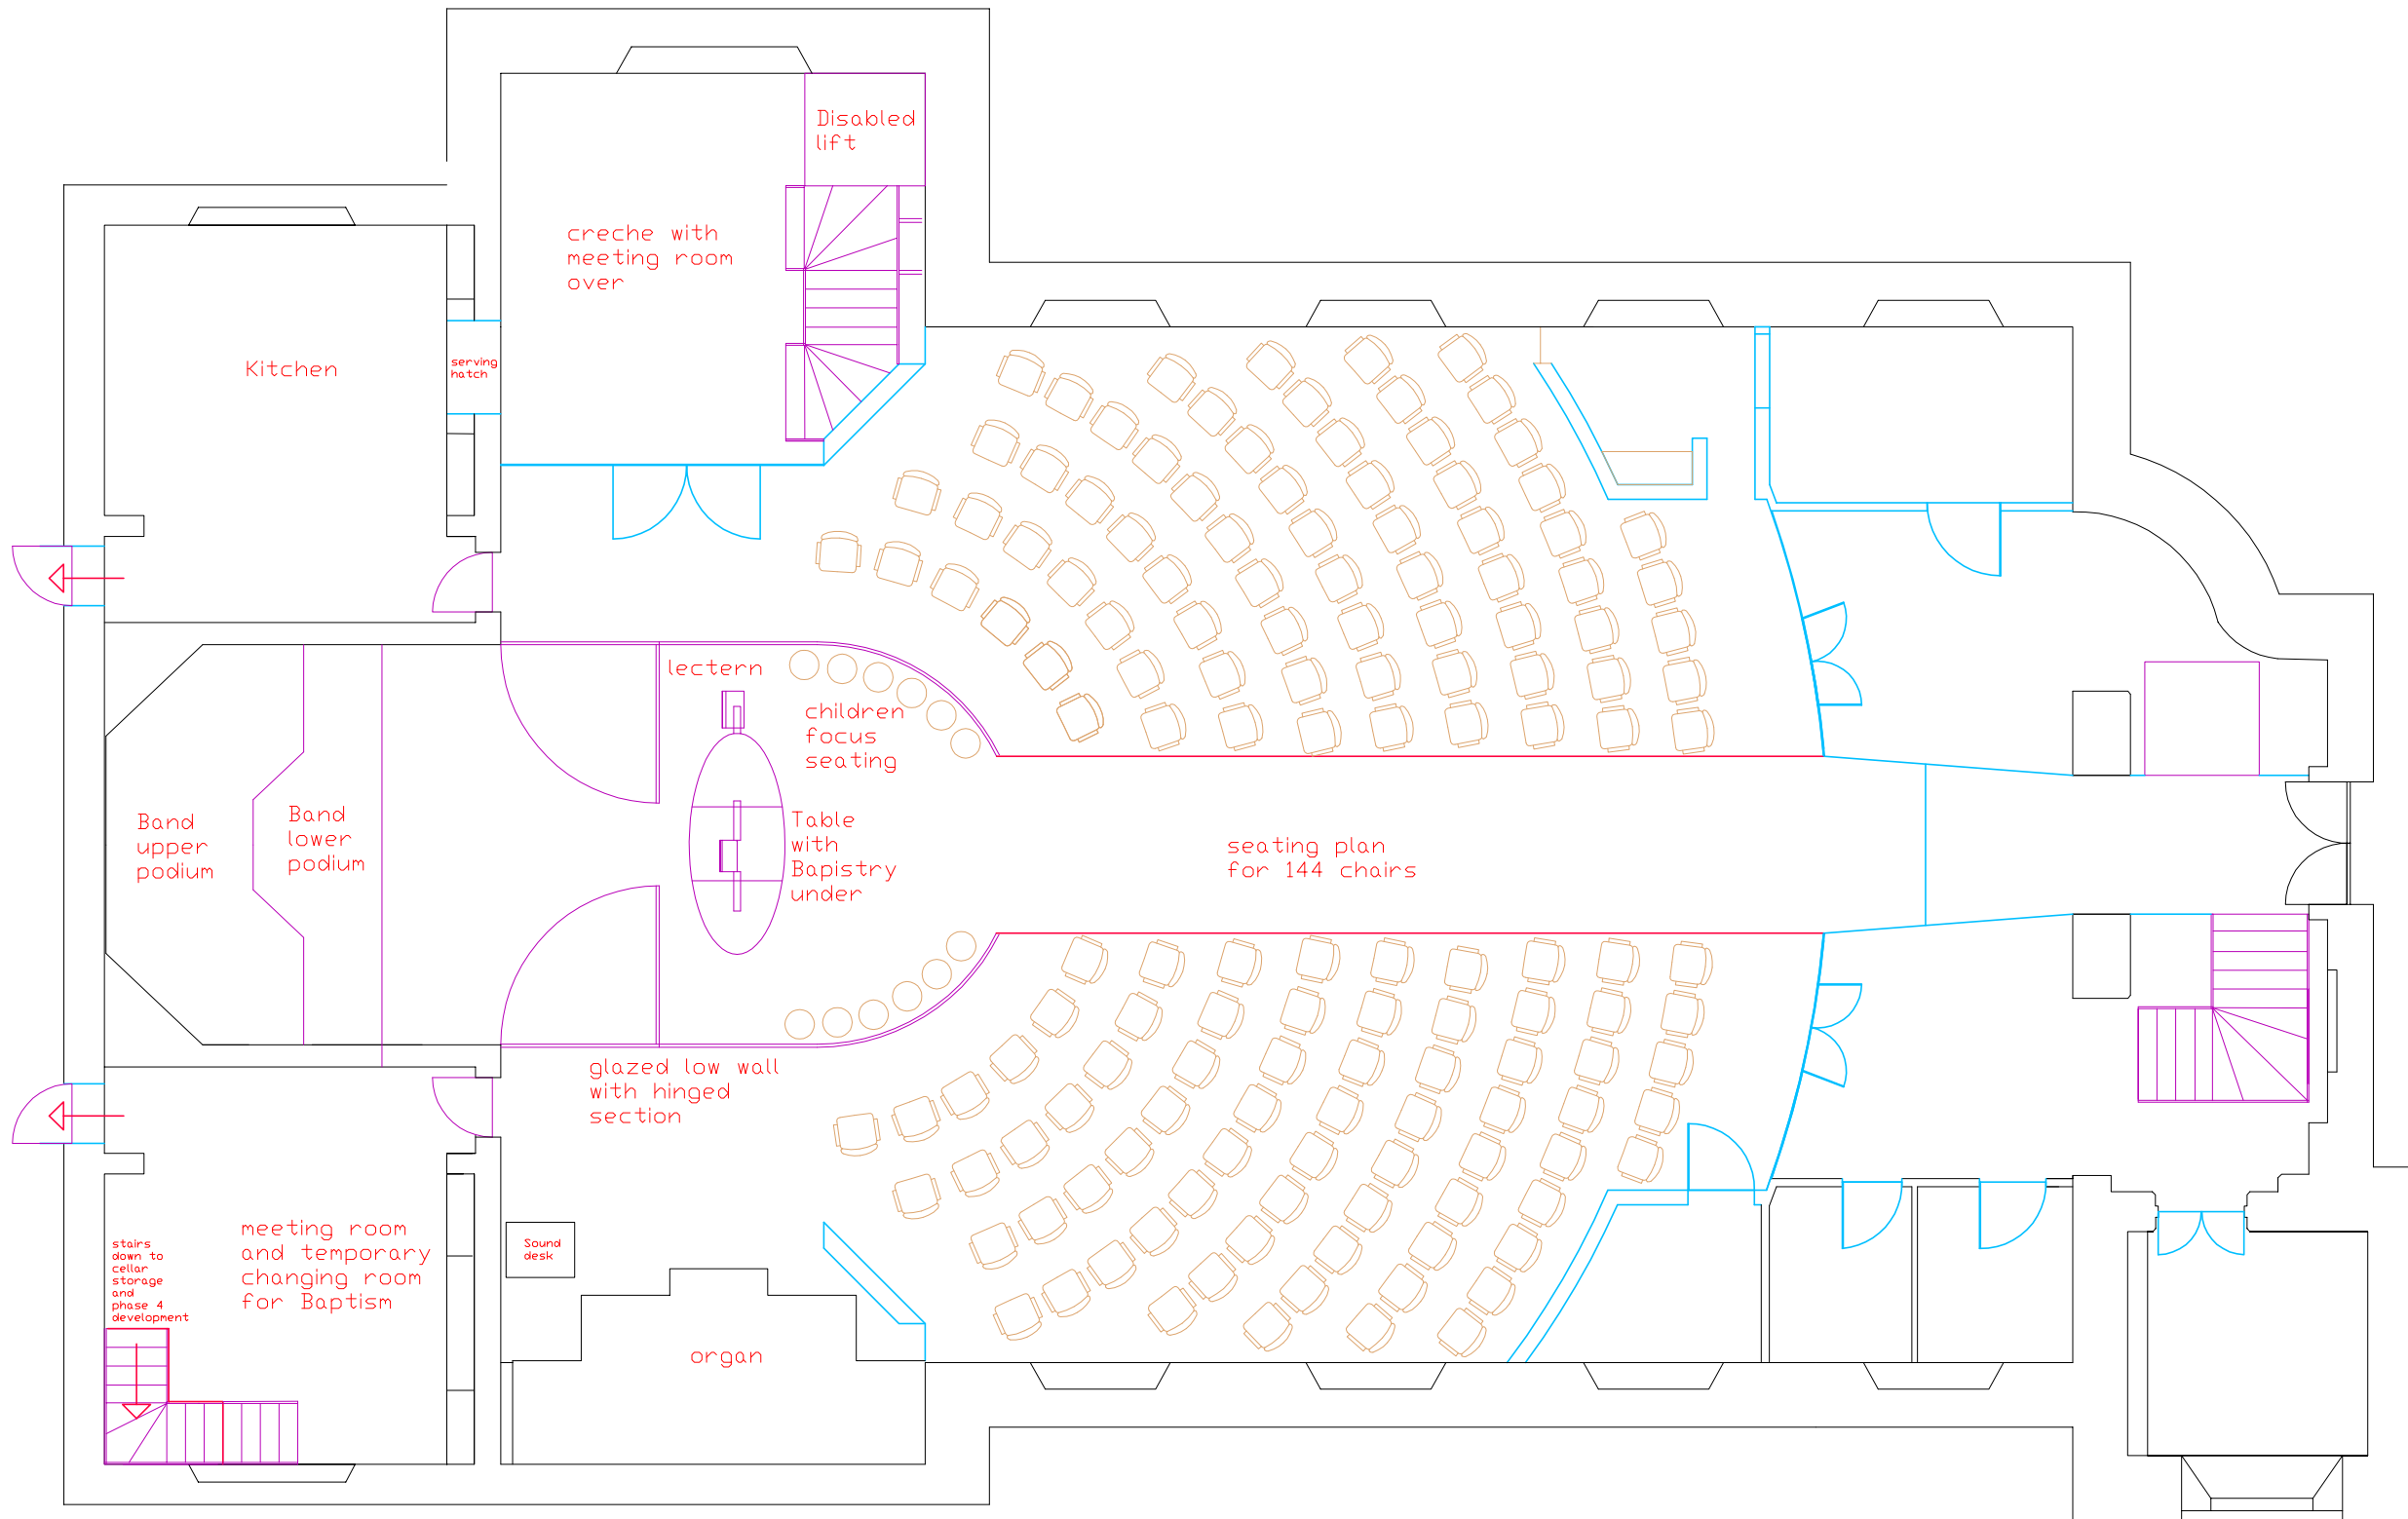

**Date**

22nd May 2009

**Drawn by**

Jonathan Potter

**Scale**

1:50 @ A1

**Drawing no. & rev.**

0905220041c

