
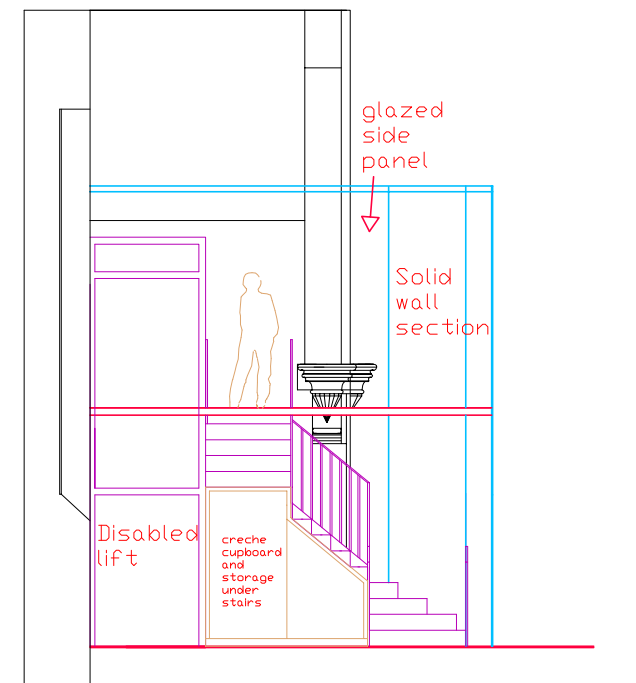
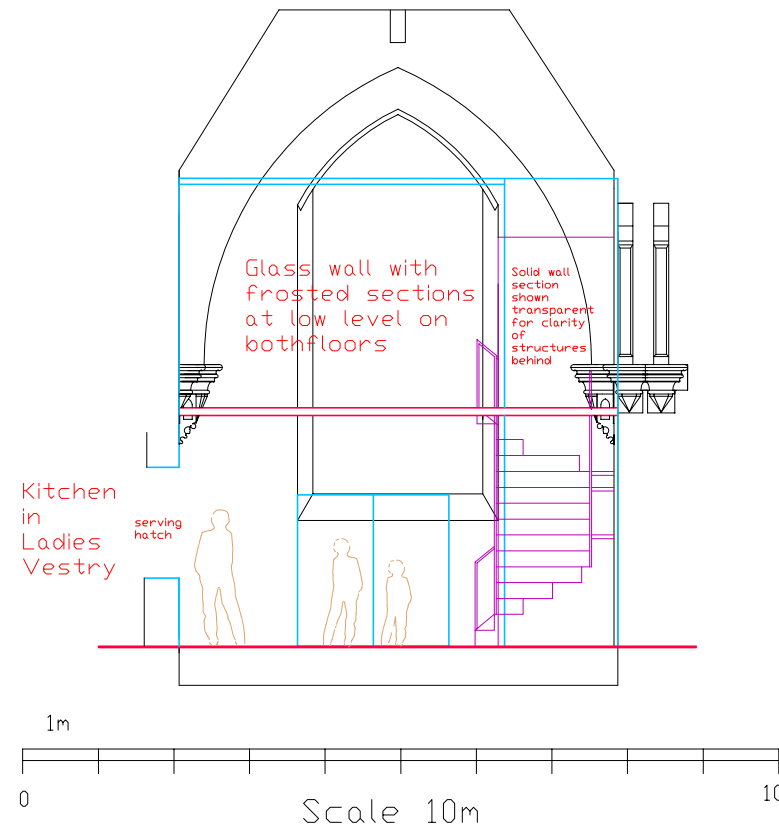
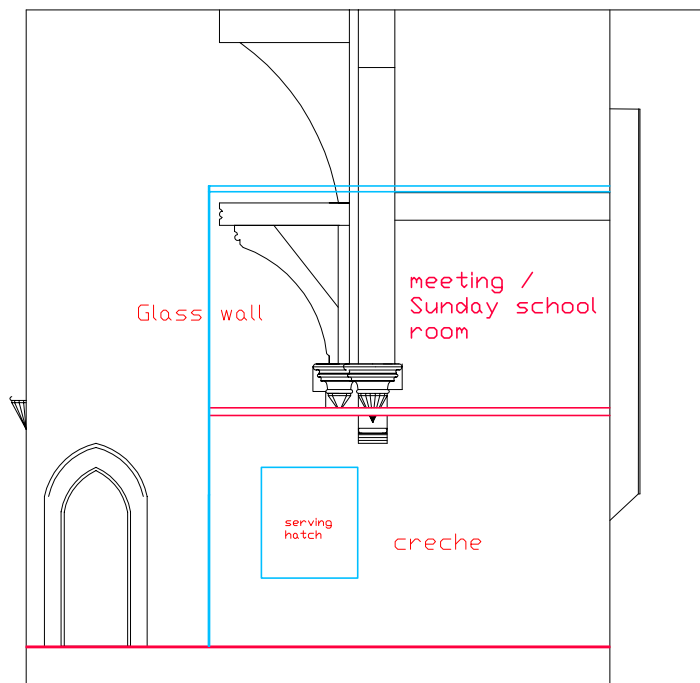


Project
 Harrogate Baptist Church;
 Sanctuary development

Client
 Harrogate Baptist Church

Notes
 Possible phase 3

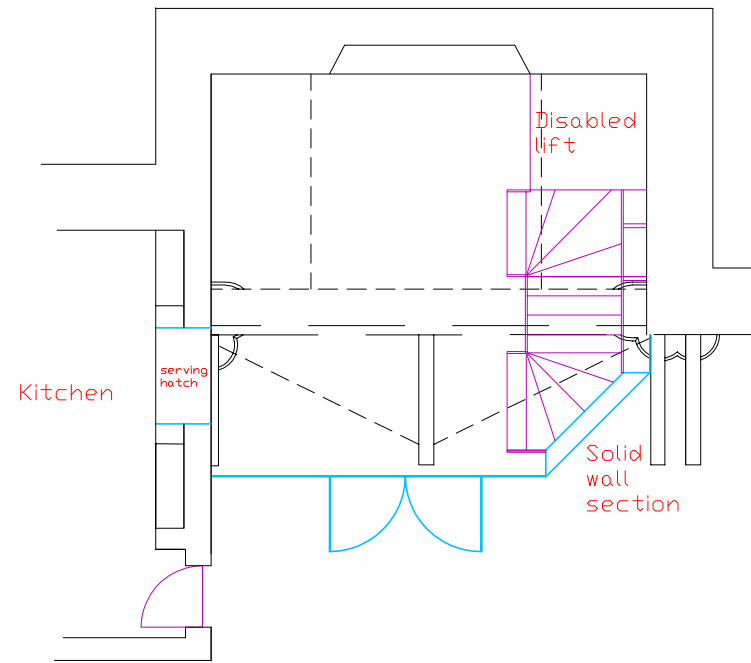

Drawing name
 Creche and meeting room

Date 22nd May 2009 **Drawn by** Jonathan Potter

Scale 1:50 @ A1 **Drawing no. & rev.** 0905220044c

