


Project
Harrogate Baptist Church;
Sanctuary development

Client
Harrogate Baptist Church

Notes

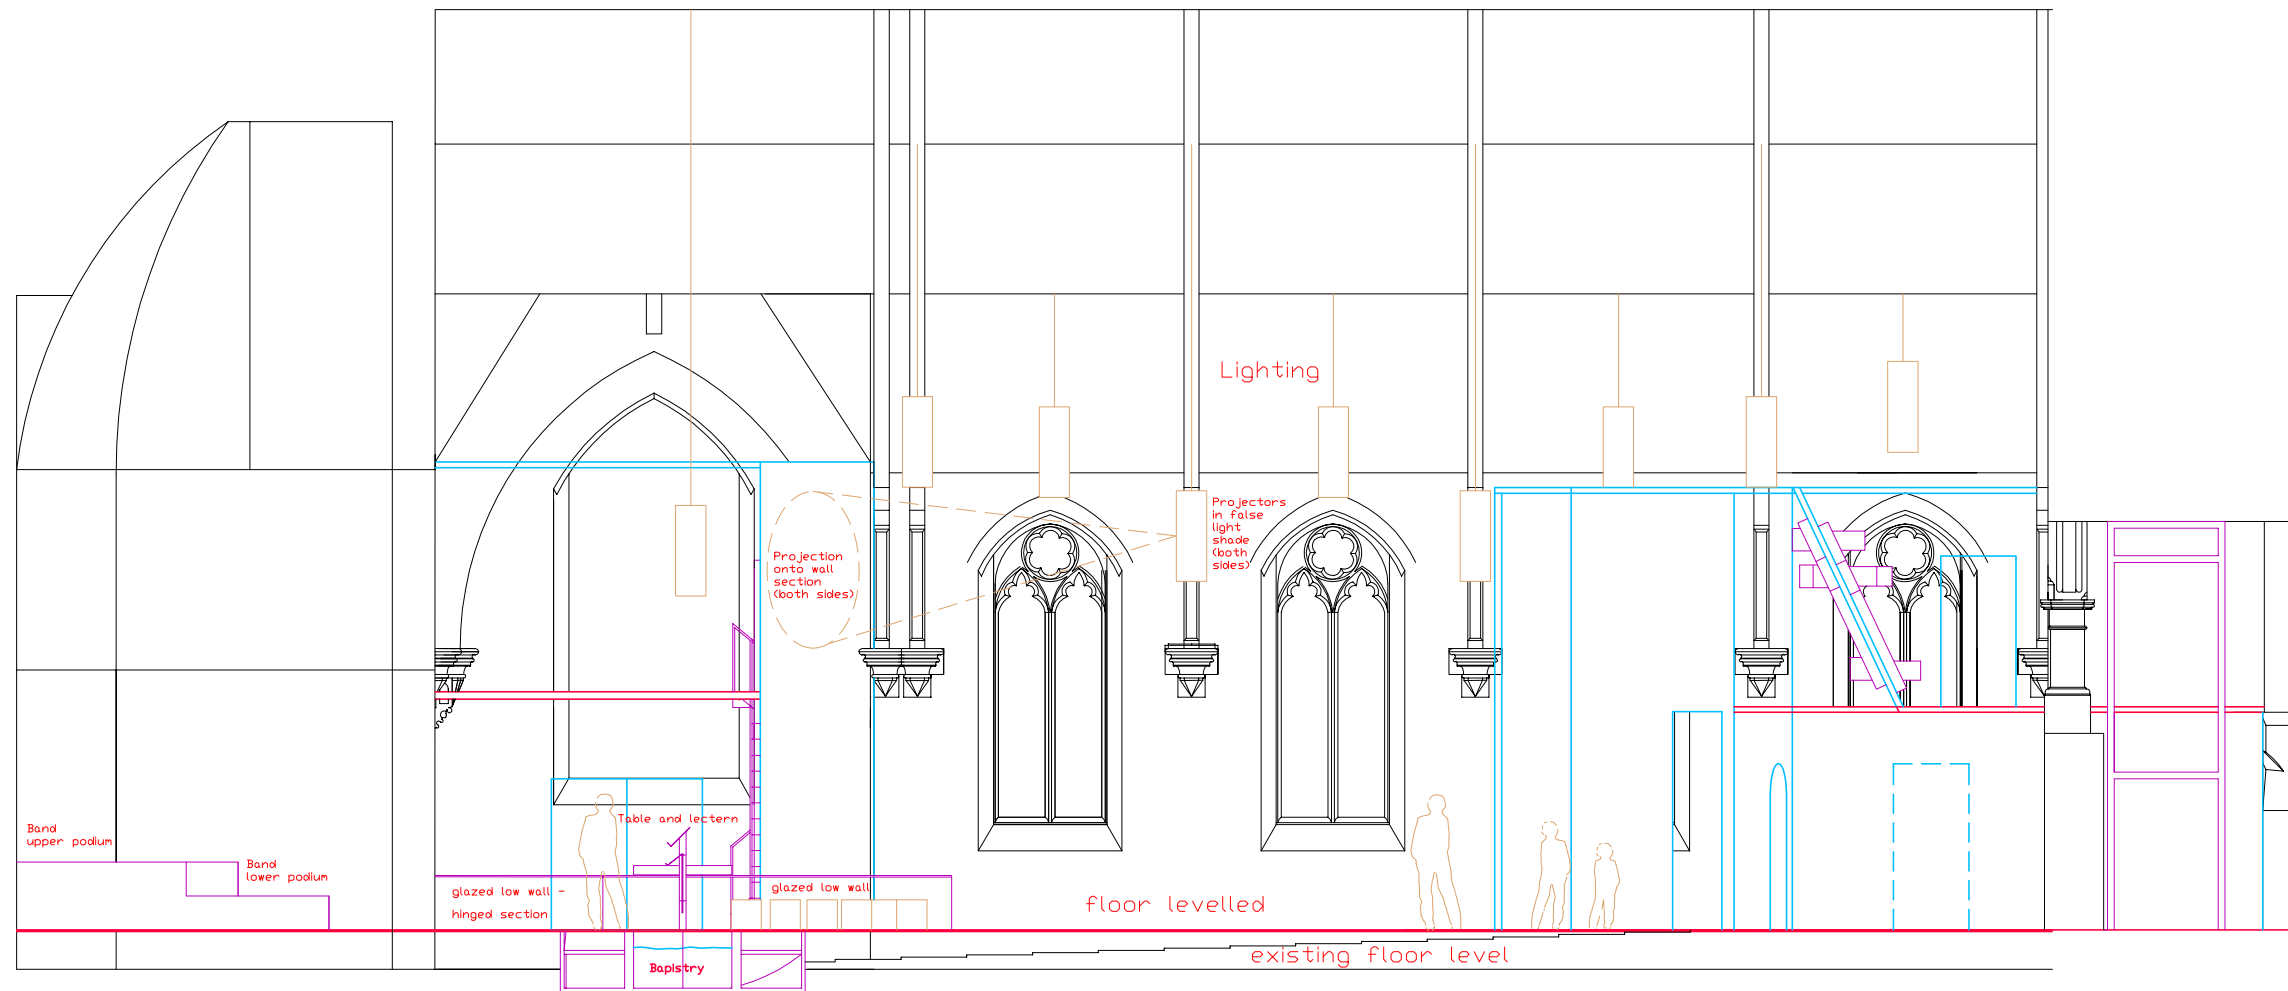

Date
22nd May 2009

Drawn by
Jonathan Potter

Scale
1:50 @ A1

Drawing no. & rev.
0905220042c

